


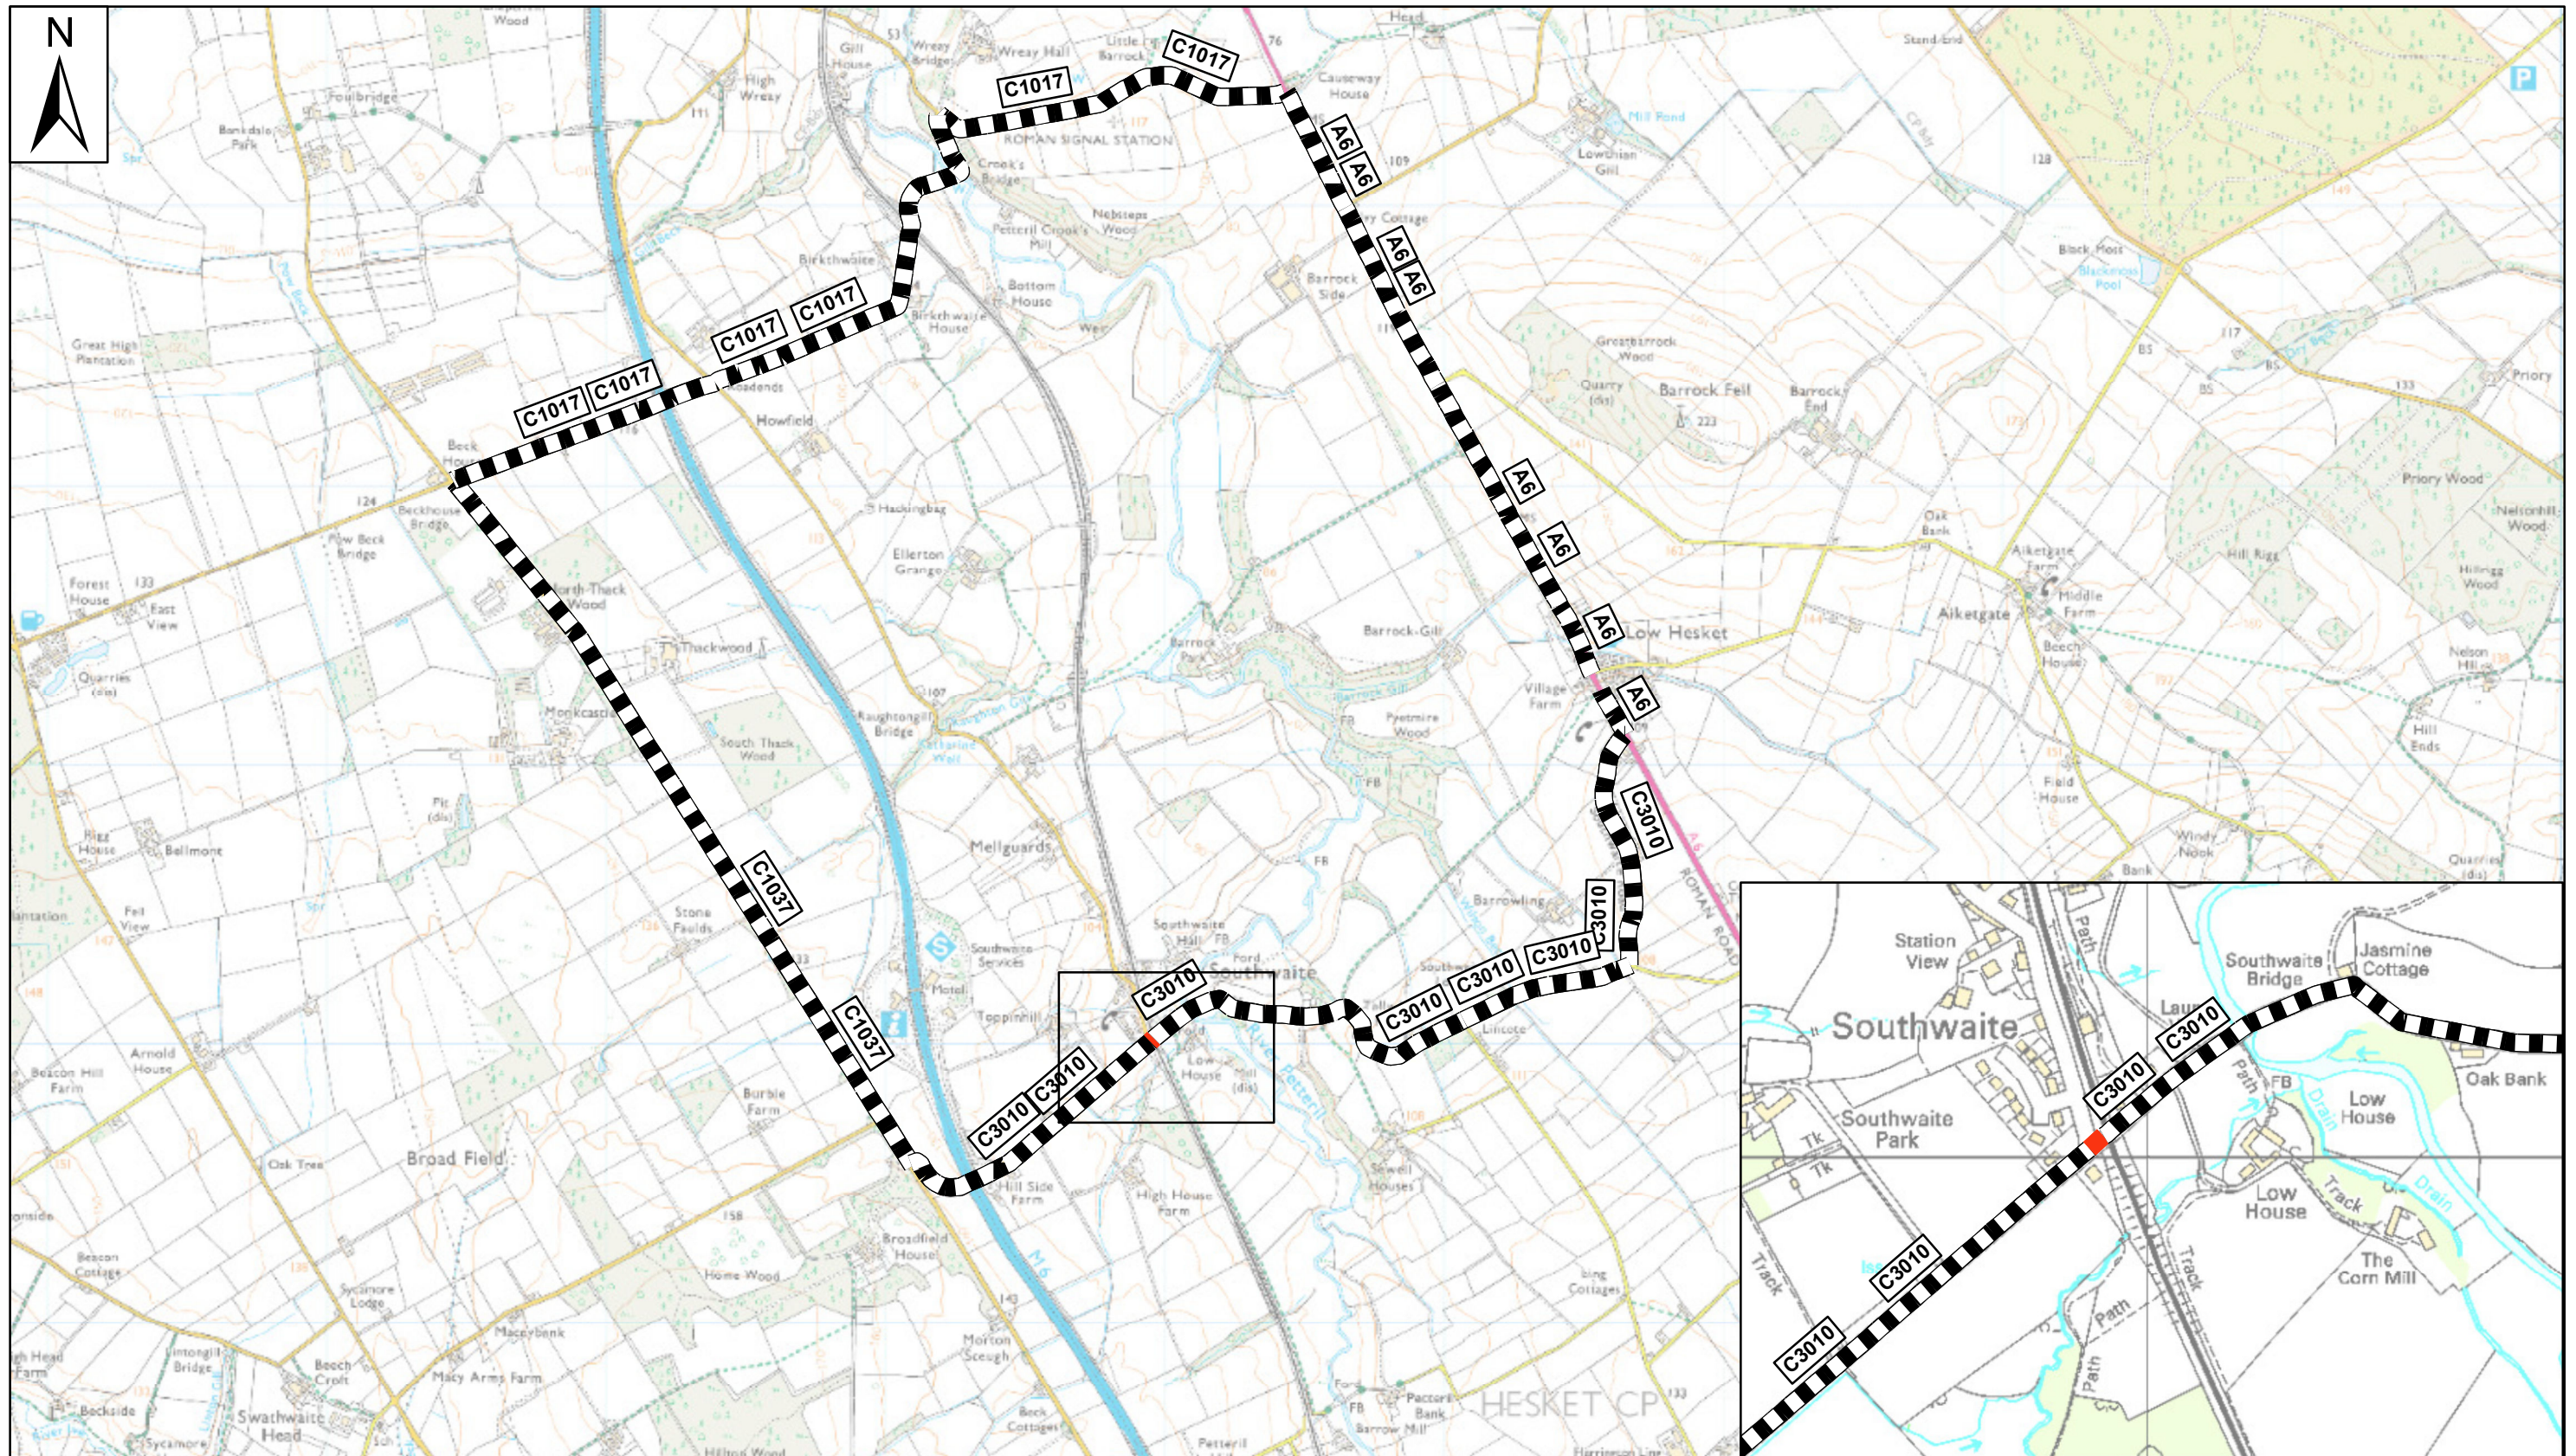

Grid Ref: 345436.08, 546114.71

This produce includes mapping data
licensed from Ordnance Survey. (c) Crown
Copyright 2006. Licence Number 100019596

Eden Vale, Southwaite

— Road Closure
- - - Diversion Plan



Cumbria Highways
Skirsgill Depot
Penrith
Cumbria
CA10 2BQ

Drawing No: EU59

Drawn By: Z.W

Scale: NTS

Date: 05/02/2019