


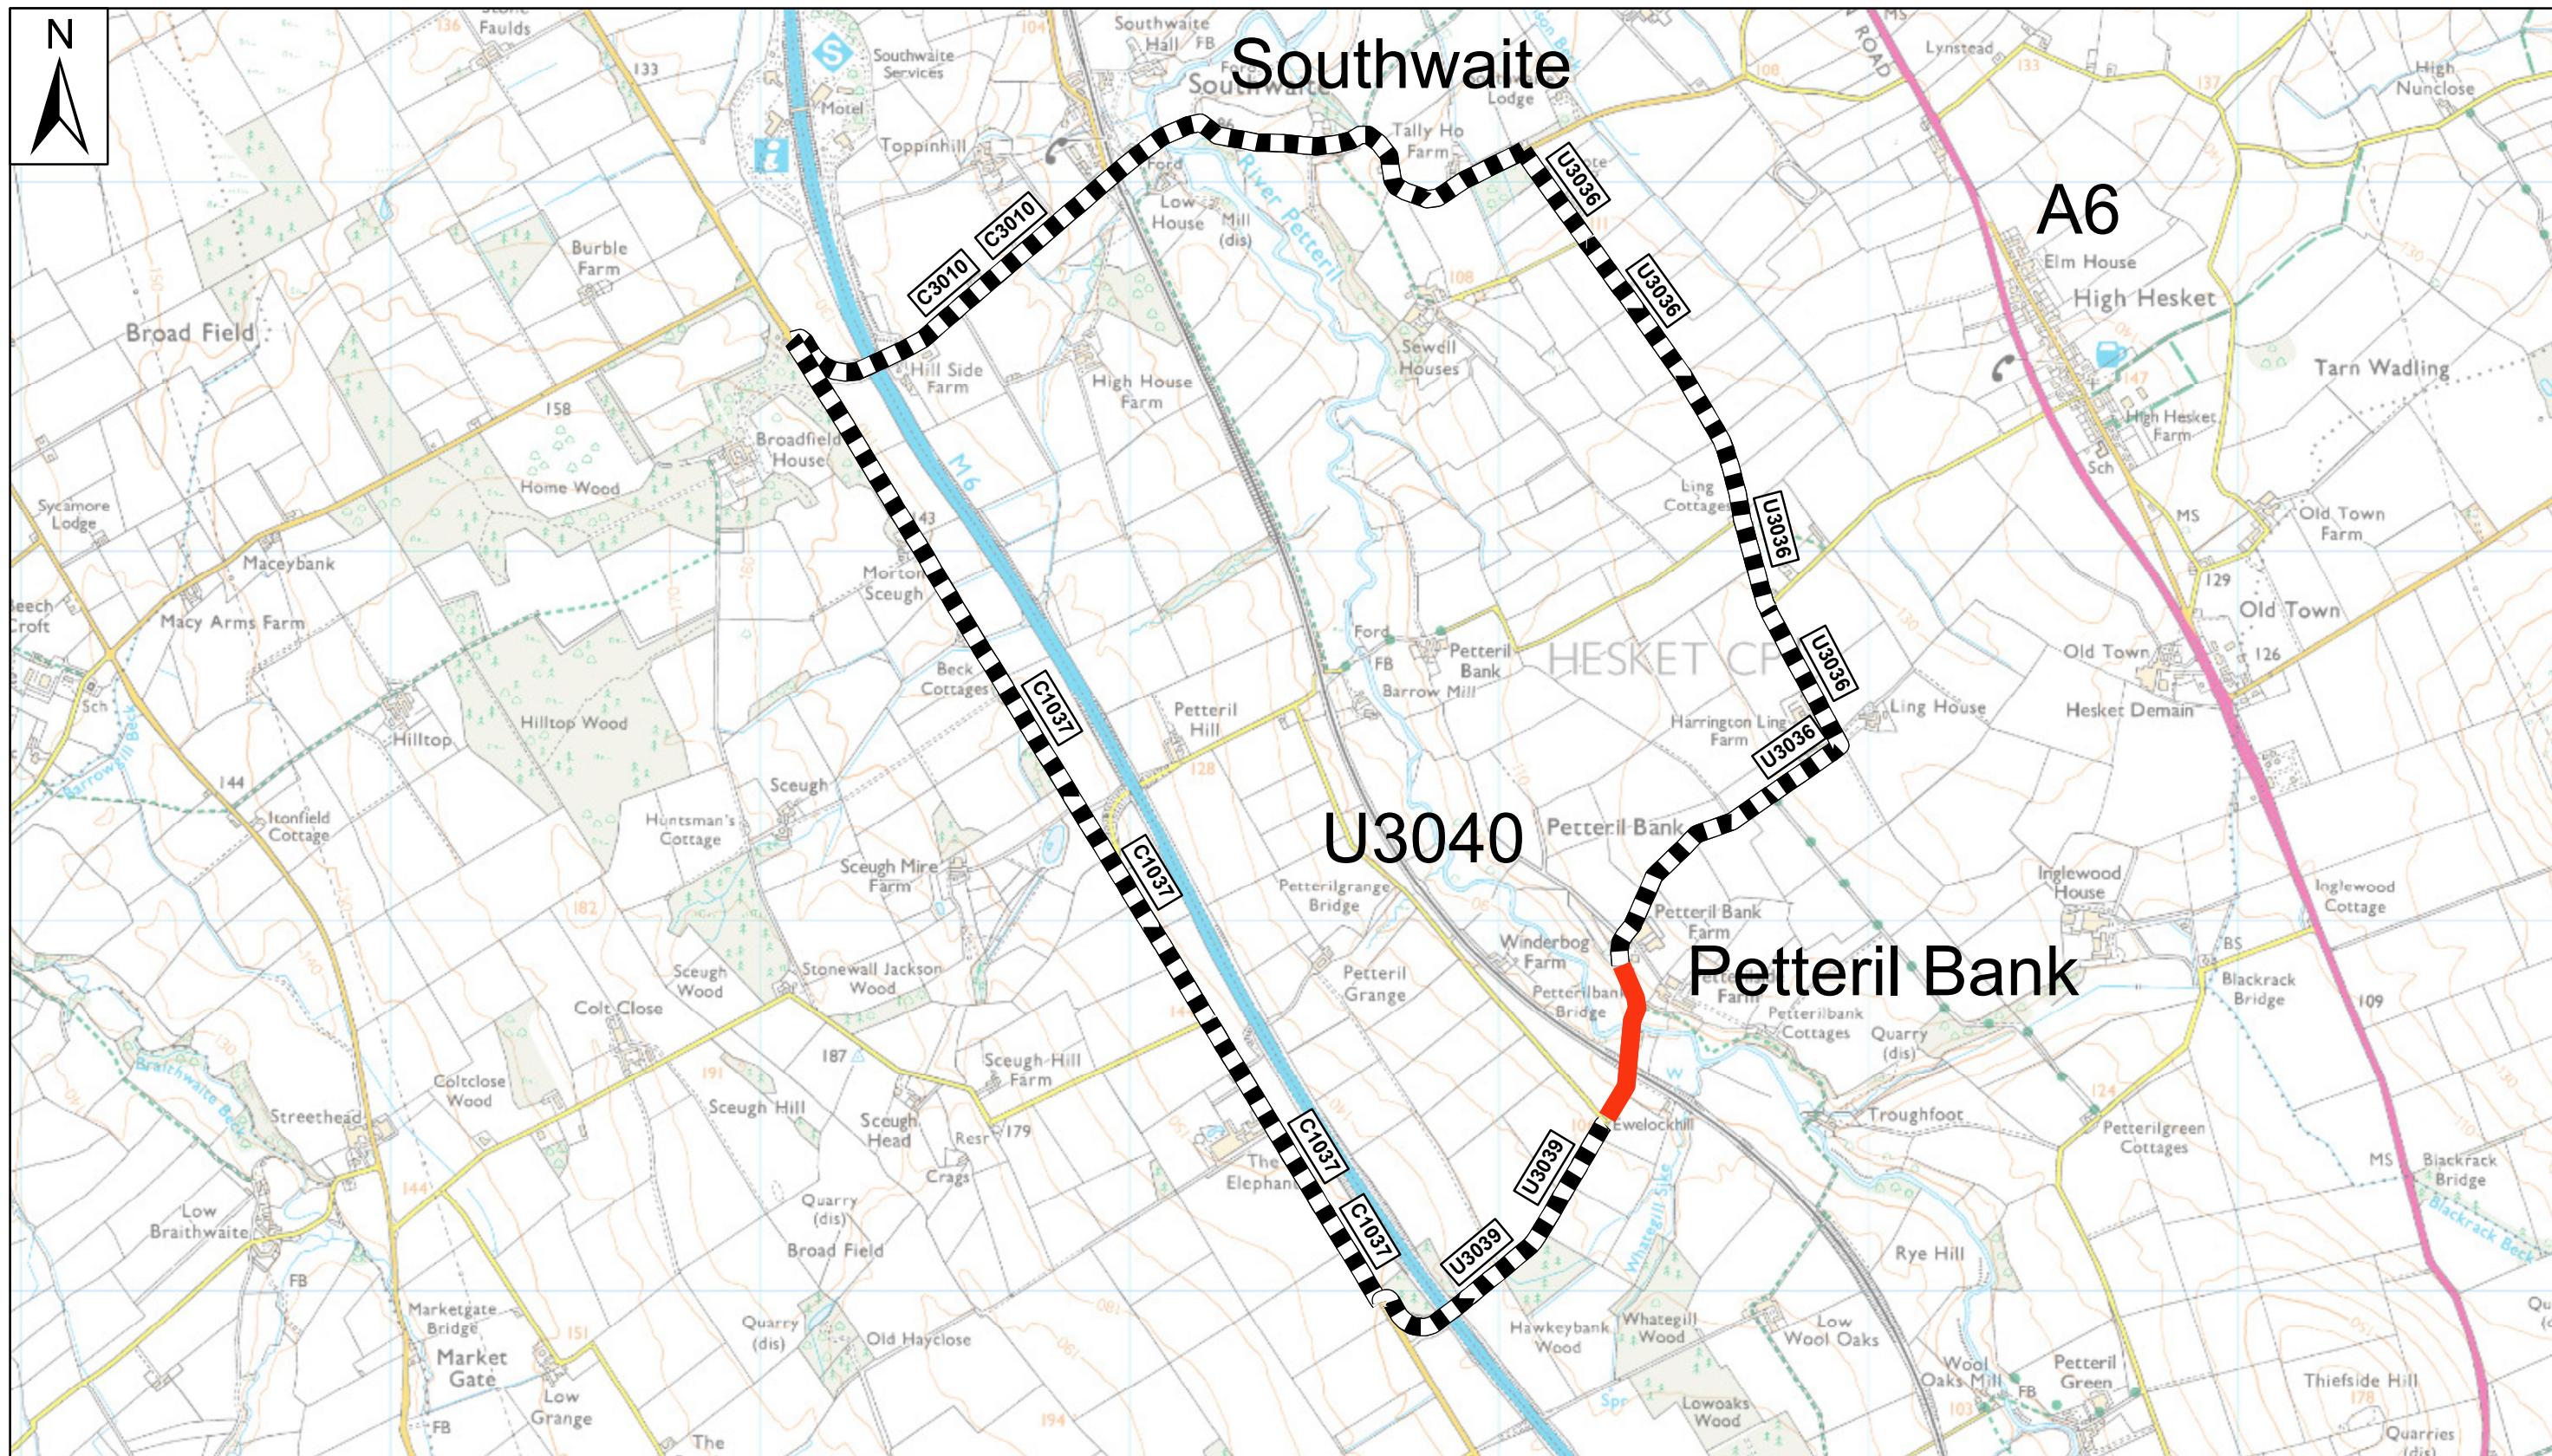

Grid Ref: 345430.87, 543506.48

This produce includes mapping data
licensed from Ordnance Survey. (c) Crown
Copyright 2006. Licence Number 100019596

U3039, Petteril Bank, Southwaite

— Road Closure
- - - Diversion Plan



Cumbria Highways
Skirsgill Depot
Penrith
Cumbria
CA10 2BQ

Drawing No: E326

Drawn By: Z.W

Scale: NTS

Date: 22/05/2019